


1. TELECOM CABINET EXHAUST FANS INTEGRAL TO THE UNIT CONTROLLED BY ONBOARD THERMOSTAT
2. TELECOM CABINET PROVIDED WITH 3KVA UPS
3. TELECOM CABINET PROVIDED WITH (2) VERTICAL PDU'S
4. ALL DEVICES SURFACE MOUNTED
5. ALL RACEWAYS SURFACE MOUNTED

- 1 24"x48 DOUBLE PANE SINGLE HUNG WINDOW WITH MESH STEEL SECURITY OVER THE OUTSIDE.
- 2 36" STEEL ENTRY DOOR WITH ELECTRONIC KEY PAD LOCK.
- 3 FLOOR MOUNTED STEEL FRAMED SHELVING. SHELVES TO BE SMOOTH AND SOLID. PROVIDED BY OTHERS.
- 4 NEMA 3R PULL BOX 12X12X6 (OR READILY AVAILABLE)
- 5 30X48" DESK BY OTHERS
- 6 SPLIT SYSTEM BRACKET MOUNTED 36" FROM THE TOP OF THE CONTAINER

ELECTRICAL SYMBOLS	
SYMBOLS	DESCRIPTIONS
	SURFACE STRIP LED LUMINAIRE
	SURFACE LED EXTERIOR LUMINAIRE WITH PHOTOCELL
	SINGLE POLE LIGHT SWITCH
	SURFACE MOUNT DUPLEX RECEPTACLE
	SURFACE DUPLEX RECEPTACLE - WEATHER PROOF
	SURFACE MOUNT CEILING RECEPTACLE
	DISCONNECT SWITCH

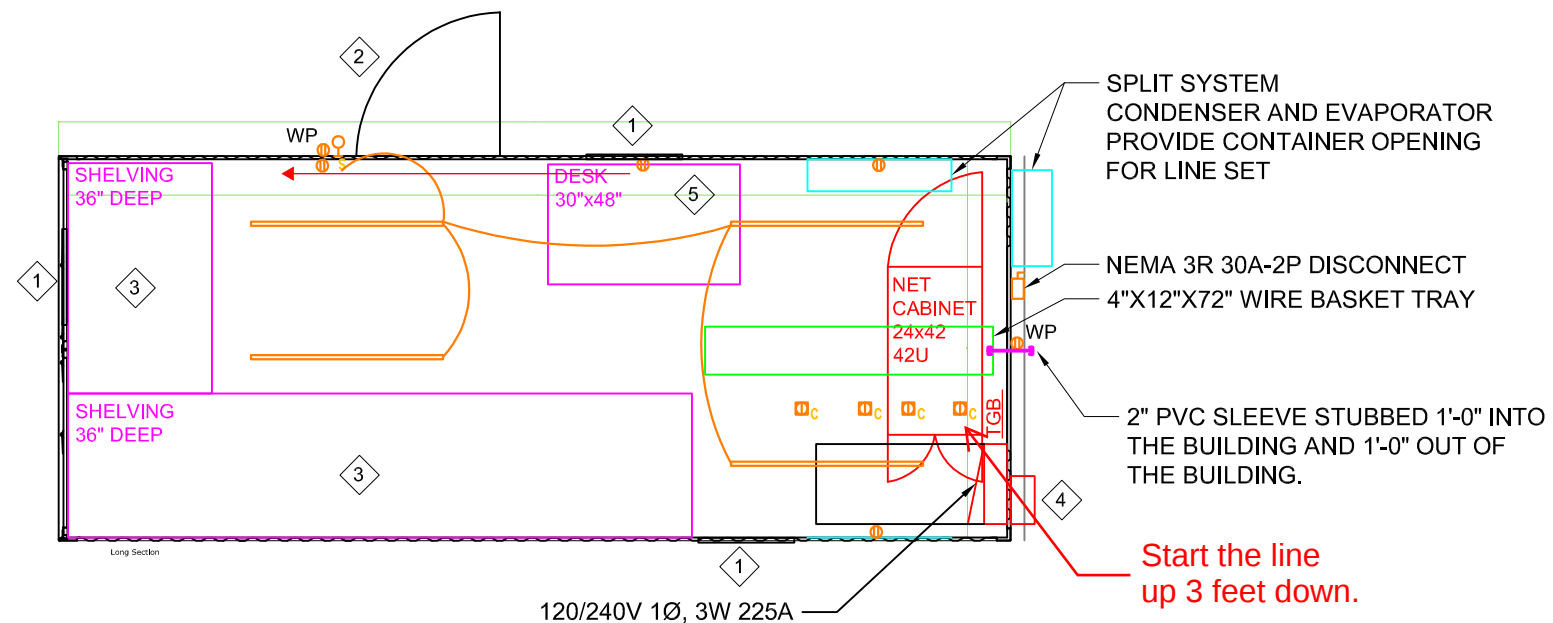

MAWSON INFRASTRUCTURE FIBER HUT

No.	Revision/Issue	Date

Full Name and Address

S+E Consulting

Project Name and Address

Project	Sheet FP-100
Date 10/20/21	
Scale 1/4"=1'-0"	